

108,536 SF

ON 21.75 ACRES AVAILABLE FOR LEASE

130-140 INDEPENDENCE DRIVE (P30)
CENTERPOINT COMMERCE & TRADE PARK - EAST PH IIB
PITTSTON TOWNSHIP, PA 18640




UNDER CONSTRUCTION



mericlereadytogo.com/130-150IndependenceDr/

TAX-ABATED BUILDING NEAR I-81, I-476

LERTA APPROVED! 10-YEAR, 100% REAL ESTATE TAX ABATEMENT ON IMPROVEMENTS!

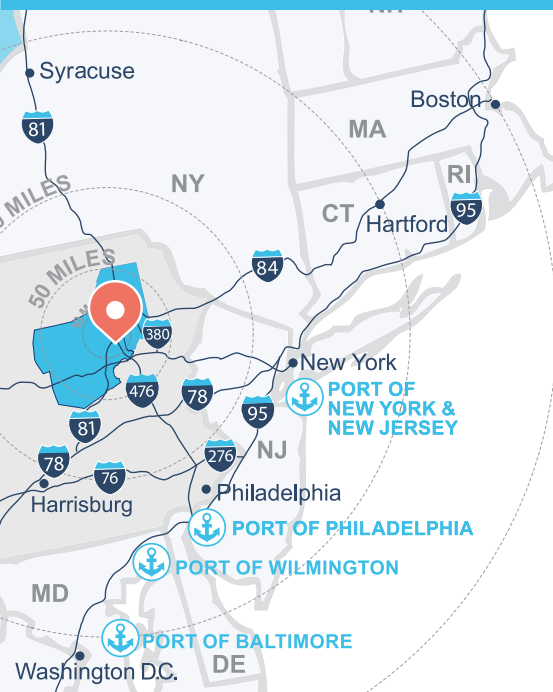

CENTERPOINT FEATURES

- ✓ Park is less than one mile from I-81 and I-476.
- ✓ Multi-year, 100% real estate tax abatement on improvements (LERTA).
- ✓ Immediate proximity to FedEx Ground, FedEx Express, FedEx Smart Post, and UPS.
- ✓ Park is home to industrial facilities for Lowe's, The Home Depot, Neiman Marcus, Bimbo Bakeries, Isuzu, Corning, and others.
- ✓ More than 700,000 people live within 30 miles.
- ✓ Two hours from New York City and Philadelphia.
- ✓ More than 51 million people live within 200 miles.
- ✓ Public water, sewer, natural gas, fiber, and power.
- ✓ Centrally located within Scranton/Wilkes-Barre labor market.


PROPERTY WEBSITE




Mericle, a Butler Builder®, is proud to be part of a network of building professionals dedicated to providing you the best construction for your needs.

mericle.com  570.823.1100

SITE PLAN

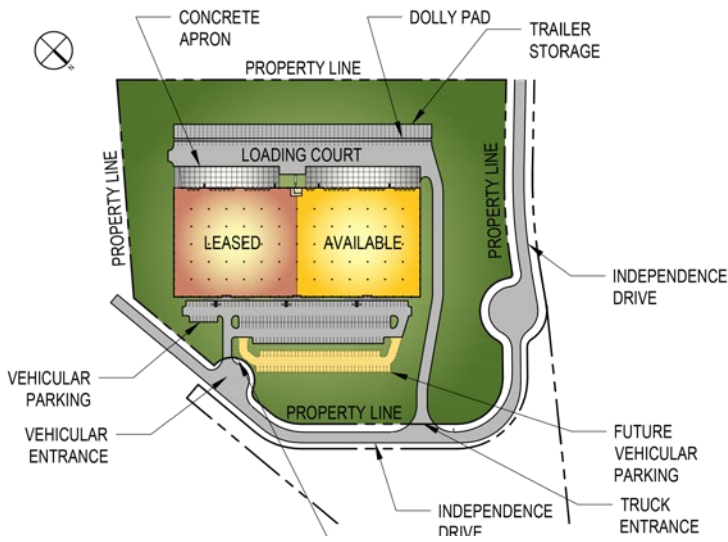

FLOOR PLAN

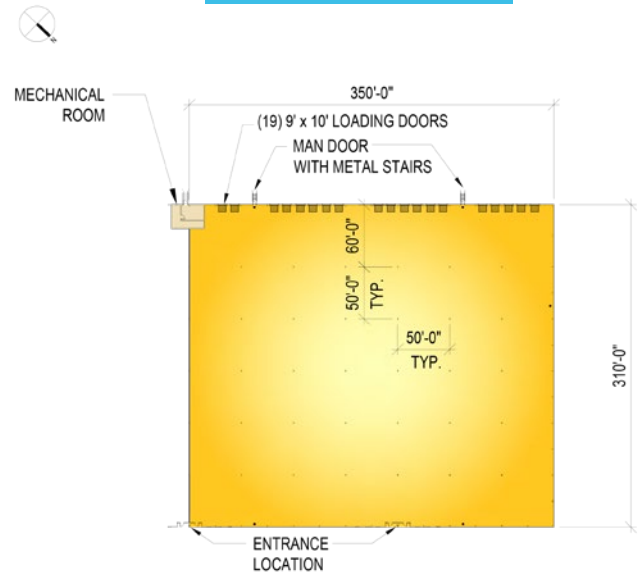

SIZE

- **Available Space:** 108,536 SF space within an existing 217,000 SF building.
- **Acreage:** 21.75 acres
- **Building Dimensions:** 310' (width) x 700' (length)
- Tenant space availability ranges from 30,769 SF to 108,536 SF.

BUILDING CONSTRUCTION

- **Floor:** 7" thick concrete floor slab, reinforced with welded steel mats. Floor is treated with *SpecHard* silicate sealer/densifier and *E-Cure* curing compound.
- **Roof:** *Butler Manufacturing*, MR-24 metal roof system.
- **Exterior Walls:** Architectural masonry, aluminum/glazing entrance systems and metal wall panels with insulation.
- **Clear Ceiling Height:** 38'-2" approximate clear structural height along loading dock wall.
- **Bay Spacing:** 50'-0" x 50'-0" bay spacing with a 60'-0" deep staging bay.
- The building contains 3'-0" high x 6'-0" wide clerestory windows.

LOADING

- **Loading:** Single-sided loading.
- **Dock Equipment:** Nineteen (19) 9'-0" x 10'-0" vertical lift dock doors with vision kits by *Haas Door* or equal with 40,000 lb. capacity mechanical levelers with bumpers by *Rite-Hite* or equal.

UTILITIES

- **HVAC:** Energy-efficient, roof-mounted *Cambridge* direct-fire units.
- **Electrical Service:** 800 Amp, 480/277 Volt, 3-phase service (expandable to 4,000 Amps).
- **Lighting:** Energy-efficient LED fixtures.
- **Fire Protection:** Early Suppression Fast Response (ESFR) wet sprinkler system.
- **Utilities:** All utilities shall be separately metered.
- Provisions for domestic water and natural gas shall be provided.

PARKING

- On-site parking for approximately (141) vehicles with future parking for up to (72) additional spaces.
- On-site trailer storage for approximately (61) trailers with 8' wide concrete dolly pad.
- 8" thick x 60' deep, reinforced concrete dock apron at loading dock.
- Asphalt paving, including heavy duty pave at truck areas and light duty pave in vehicle parking areas.

LOCATION

- Foreign Trade Zone status possible.
- Centrally located within Scranton/Wilkes-Barre labor market.

Northeastern Pennsylvania is the center of the Boston/Washington Corridor and is at the confluence of five major highways. Interstates 81, 80, 84, 380 and 476 meet at this inland hub and provide excellent access to firms wishing to serve Maine to Virginia and west to Ohio.

CENTRALLY LOCATED ON NORTHEASTERN PENNSYLVANIA'S I-81 CORRIDOR

DEEP WATER PORTS

PORT	MI	KM
Philadelphia	120	193
New York/New Jersey	121	195
Wilmington	132	212
Baltimore	191	307

TRAVEL DISTANCES

CITY	MI	KM
Delaware Water Gap, PA	57	92
Allentown, PA	67	108
Morristown, NJ	96	155
Philadelphia, PA	113	182
Harrisburg, PA	116	187
Port Newark, NJ	126	203
New York, NY	128	206
Syracuse, NY	152	245
Baltimore, MD	194	312
Hartford, CT	198	319
Washington, DC	237	381
Pittsburgh, PA	290	467
Boston, MA	301	484



10-YEAR, 100% REAL ESTATE TAX ABATEMENT ON IMPROVEMENTS

EMPLOYMENT & UNEMPLOYMENT DATA

FOR LACKAWANNA & LUZERNE COUNTIES

MORE THAN 470,000 PEOPLE LIVE WITHIN 20 MILES OF CENTERPOINT

YEAR	NEPA REGION CIVILIAN LABOR FORCE	EMPLOYED	UNEMPLOYED	NEPA	PA	US
2020	265,000	242,800	22,100	8.4%	7.3%	6.9%
2019	263,600	251,500	12,100	4.6%	3.9%	3.8%
2018	264,800	250,300	14,600	5.4%	4.8%	4.1%



LOCAL ECONOMIC REVITALIZATION TAX ASSISTANCE PROGRAM (LERTA)

Companies that move into CenterPoint have the opportunity to dramatically lower their operating costs due to a long established tax abatement program. Every building constructed in Mericle's CenterPoint Commerce & Trade Park receives a 10-year, 100% real estate tax abatement on improvements via the Local Economic Revitalization Tax Assistance (LERTA) program. This abatement program was approved by Luzerne County, the Pittston Area School district, Jenkins Township, and Pittston Township.

The annual real estate taxes you will save when you move into a LERTA-approved building in CenterPoint may vary depending upon the cost of construction required to meet your exact specifications.

Contact Bob Besecker, Jim Hilsher, or Bill Jones of Mericle's Leasing Team for a detailed savings estimate.



DEVELOPMENT DIVISION

BOB BESECKER, VP
bbesecker@mericle.com

JIM HILSHER, VP
jhilsher@mericle.com


BILL JONES, VP
bjones@mericle.com

To learn more, please call one of us at **570.823.1100** to request a proposal and/or arrange a tour.

CONCEPTUAL SITE PLAN

**AVAILABLE 108,536 S.F. SPACE
WITHIN AN EXISTING 217,000 S.F. BUILDING**

**PARCEL #30
130-140 INDEPENDENCE DRIVE
CENTERPOINT COMMERCE
AND TRADE PARK-EAST PH IIB
PITTSTON TOWNSHIP
PITTSTON, PA**

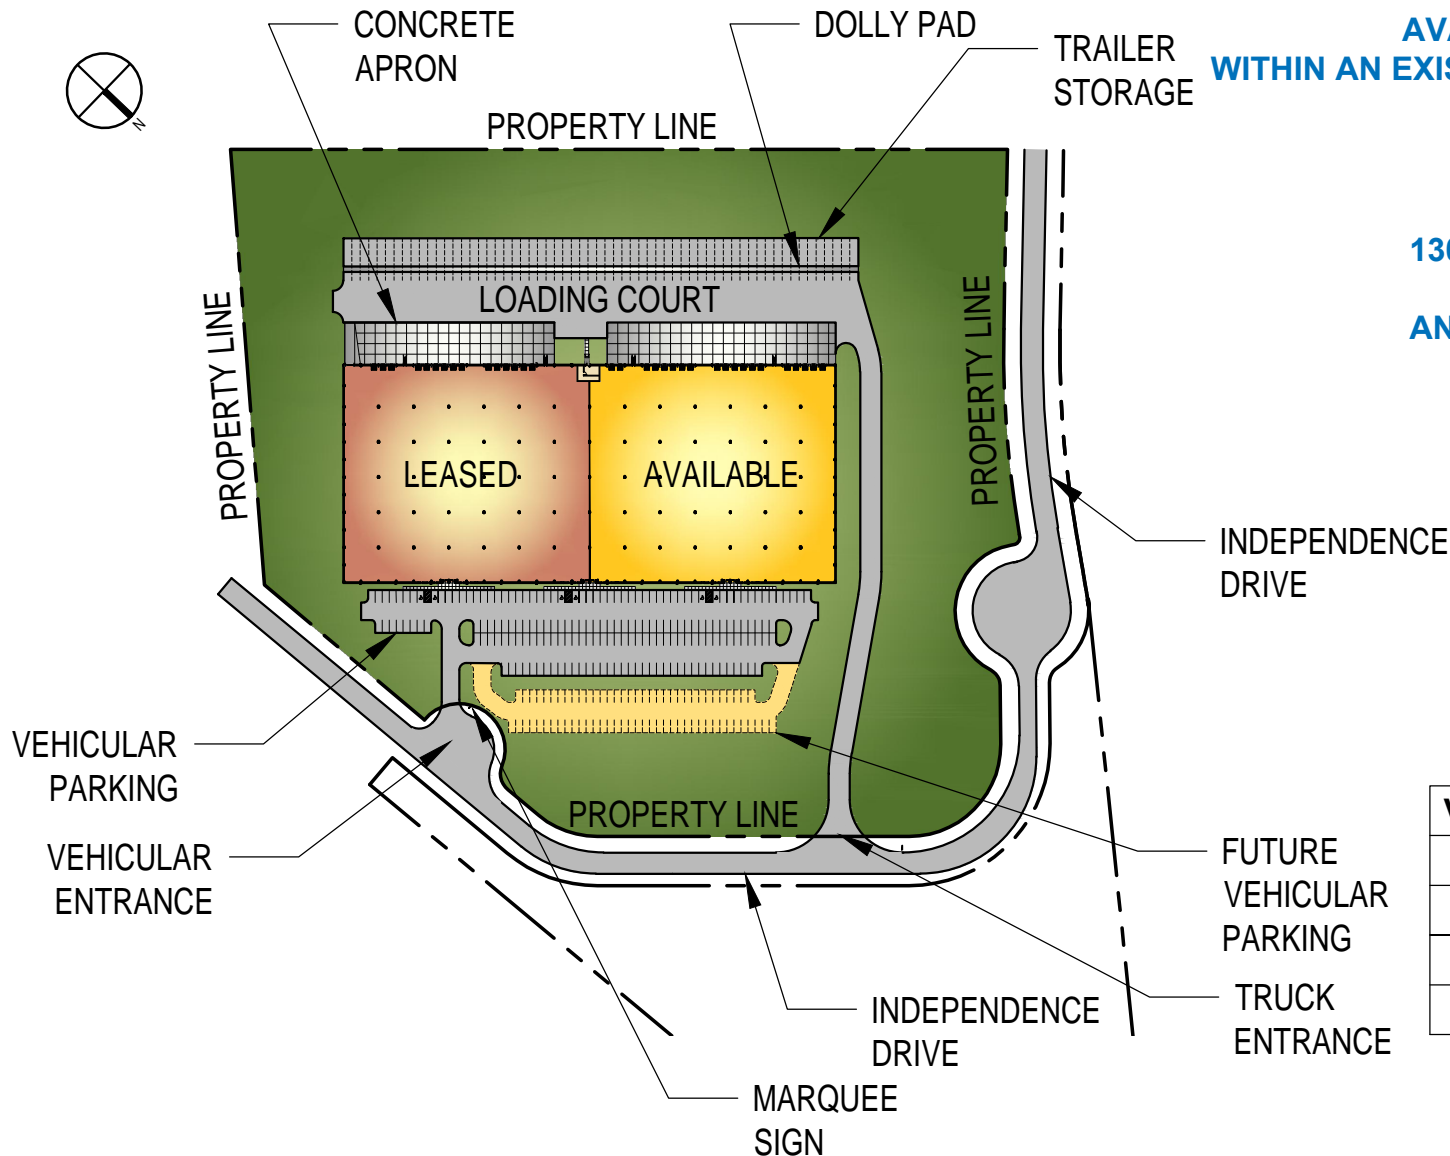

VEHICULAR PARKING	141
FUTURE PARKING	72
TRAILER STORAGE	61
LOADING DOORS	19
ACREAGE	21.75

These plans have been prepared solely for
marketing purposes for the exclusive use of
-- Mericle Commercial Real Estate Services

F:\Job\2676\mdc\DWG-SPEC\mktg\MKT 2676- PARCEL 30 (032321).dwg MP

570.823.1100
mericle.com




East Mountain Corporate Center
100 Baltimore Drive
Wilkes-Barre, PA 18702

Developing Northeastern Pennsylvania's I-81 Corridor Since 1985

CONCEPTUAL FLOOR PLAN

AVAILABLE 108,536 S.F. SPACE
WITHIN AN EXISTING 217,000 S.F. BUILDING

PARCEL #30
130-140 INDEPENDENCE DRIVE
CENTERPOINT COMMERCE
AND TRADE PARK-EAST PH IIB
PITTSTON TOWNSHIP
PITTSTON, PA

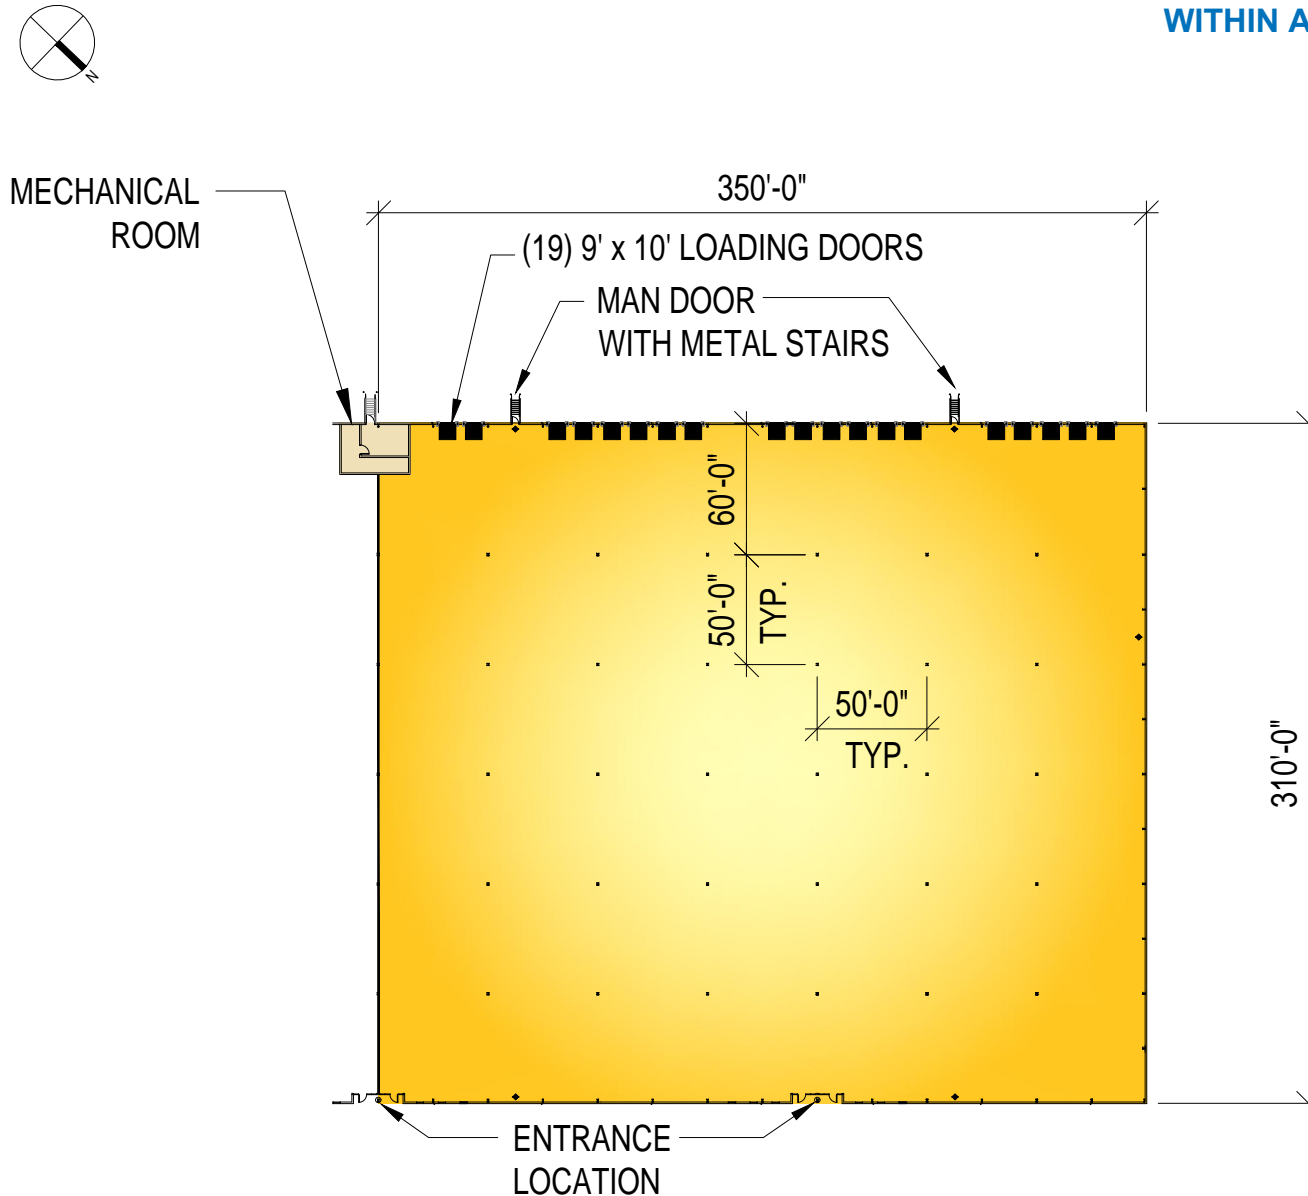

These plans have been prepared solely for
marketing purposes for the exclusive use of
-- Mericle Commercial Real Estate Services

F:\Job\2676\mdc\DWG-SPEC\mktg\MK2676- PARCEL 30 (032321).dwg MP

570.823.1100
mericle.com



East Mountain Corporate Center
100 Baltimore Drive
Wilkes-Barre, PA 18702

Developing Northeastern Pennsylvania's I-81 Corridor Since 1985